

# CORNER RECORD

Document Number


20140071

City of \_\_\_\_\_

County of \_\_\_\_\_

PLACER

California

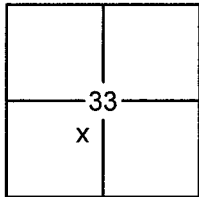Brief Legal Description LOT 355, DOLLAR POINT UNIT NO. 6 SUBDIVISION, I/MAPS/15 O.R.P.C.SEC. 33  
T. 16 N.  
R. 17 E.  
M.D.B. & M.

## CORNER TYPE

Government Corner

☐ Control

Meander

☐ Property

Rancho

☐ Other

Date of Survey

7/29/2014

## COORDINATES (OPTIONAL)

N. \_\_\_\_\_

E. \_\_\_\_\_

Zone \_\_\_\_\_

Elev. \_\_\_\_\_

Vert. Datum: NGVD29

Meas. Units: Metric

Datum \_\_\_\_\_

☐ NAVD88☐ Imperial

## CORNER-

Left as Found ☐Found and Tagged ☐Established ☐Reestablished ☒Rebuilt ☐

Identification and type of corner found: Evidence used to identify or procedure used to establish or reestablish the corner:

USED RECORD DIMENSIONS AND FOUND MONUMENTS PER I/MAPS/15 O.R.P.C. AND A FOUND MONUMENT OF NO RECORD TO REESTABLISH THE MISSING CORNER OF LOT 355, AS SHOWN ON THE ACCOMPANYING PLAT.

A description of the physical condition of the monument as found and as set or reset:

☒ SET 5/8" REBAR WITH YELLOW PLASTIC CAP LS-7429 (UNLESS OTHERWISE NOTED)☐ FOUND MONUMENT AS SHOWN ON PLAT☐ DIMENSION POINT (NOTHING FOUND OR SET)

## SURVEYOR'S STATEMENT

This Corner Record was prepared by me or under my direction in conformance with the

Land Surveyors Act on

August 07, 2014

Signed

P.L.S. or R.C.E. No.

7429

## COUNTY SURVEYOR'S STATEMENT

This Corner Record was received

and examined and filed

November 24, 2014

Signed

P.L.S. or R.C.E. No.

6584

Title

County Surveyor


## COUNTY SURVEYOR'S COMMENT:




PLAT OF SURVEY

LOT 355, DOLLAR POINT UNIT NO. 6 SUBDIVISION, AS FILED BOOK 1 OF MAPS AT PAGE 15, OFFICIAL RECORDS PLACER COUNTY, CALIFORNIA. A PORTION OF SECTION 16, TOWNSHIP 17 N., RANGE 14 E., M.D.B. & M.

SCALE 1" = 40' DATE OF SURVEY 7/29/2014

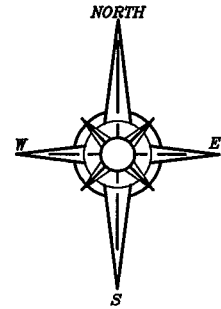

BOOK 17 CORNER RECORDS PAGE 47

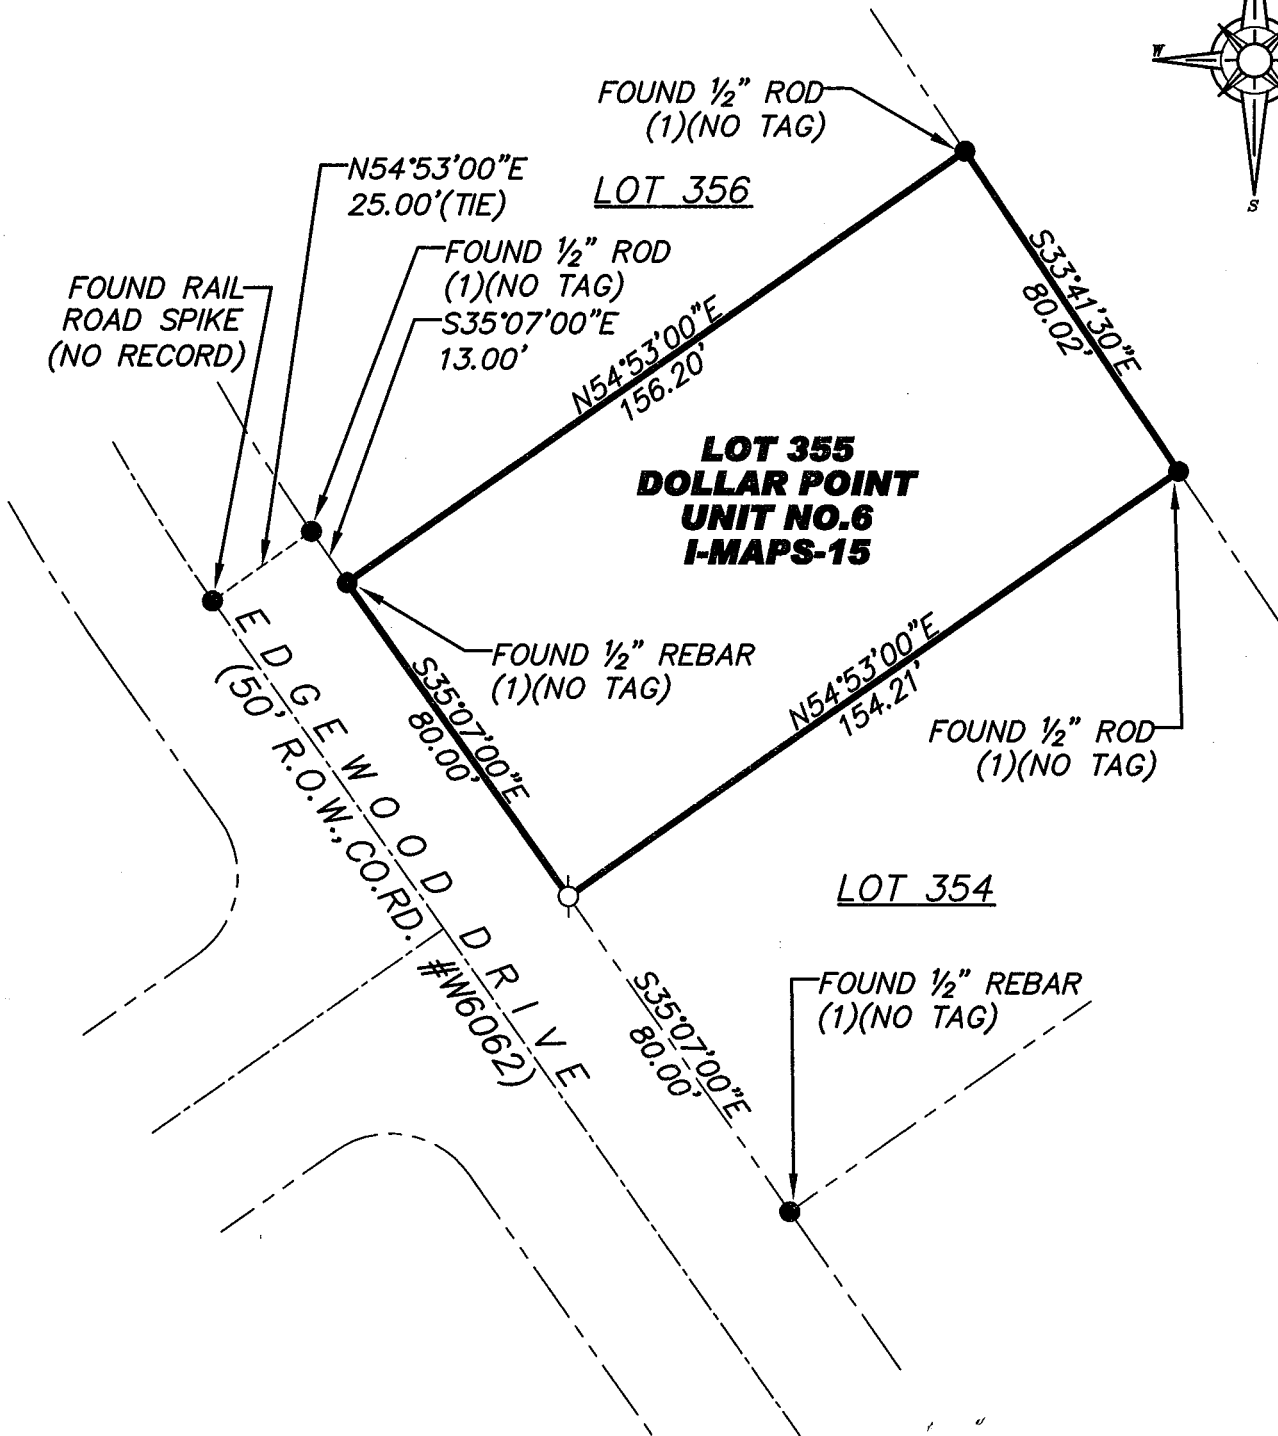

- FOUND MONUMENT AS SHOWN HEREON
- DIMENSION POINT (NOTHING FOUND OR SET)
- SET 5/8" REBAR WITH YELLOW PLASTIC CAP L.S. 7429
- (1) PER I/MAPS/15

J/N 1664.00